


APPROVED VALVES	WATER		SEWER
	1"	2"	2"
APCO	No. 50	No. 200	VENT-O-MAT
CRISPIN	No. 10	No. 20	VENT-O-MAT
VAL-MATIC	No. 25	No. 50	VENT-O-MAT

DEWEY BROTHERS MANHOLE 2001
FRAME & COVER OR APPROVED EQUAL

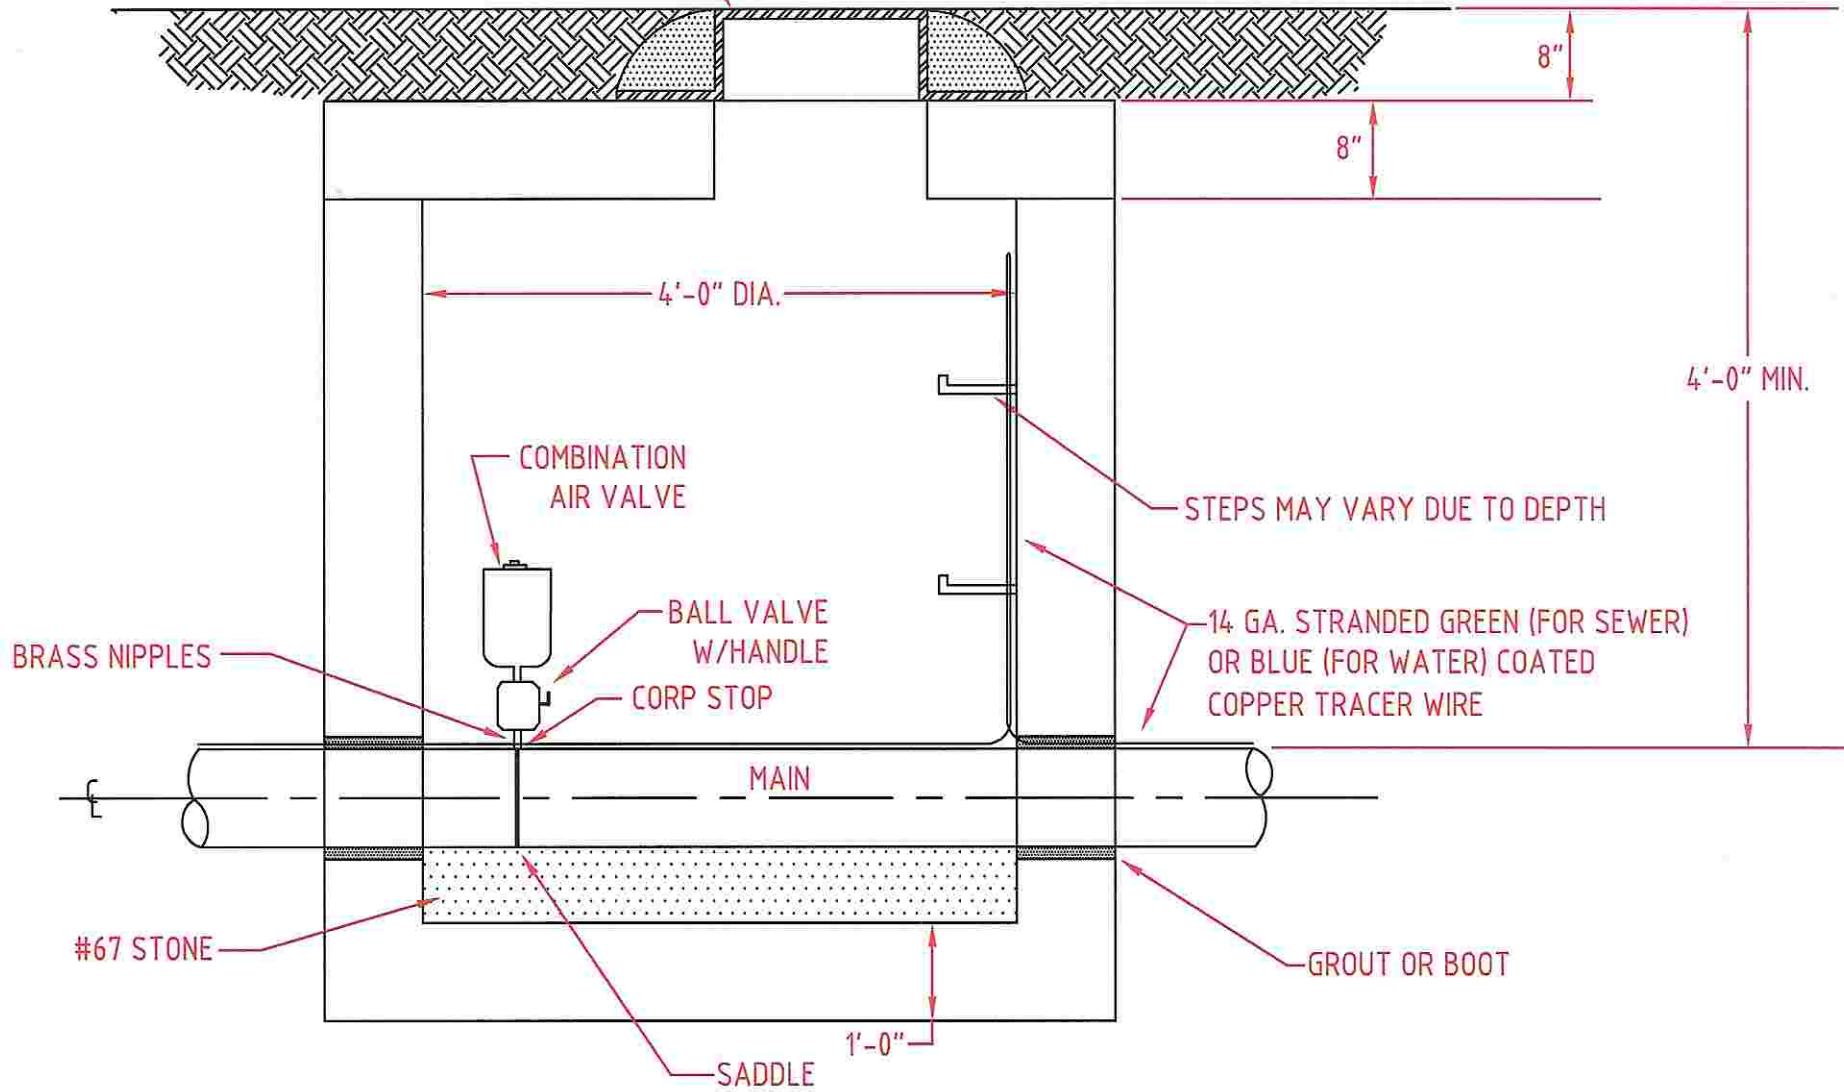

UNION COUNTY PUBLIC WORKS DEPARTMENT
UNION COUNTY, N.C.

STANDARD DETAIL

AIR RELEASE

SCALE:
N.T.S.
DATE:
10-4-11

4